




Site Plan  
Scale 5:2

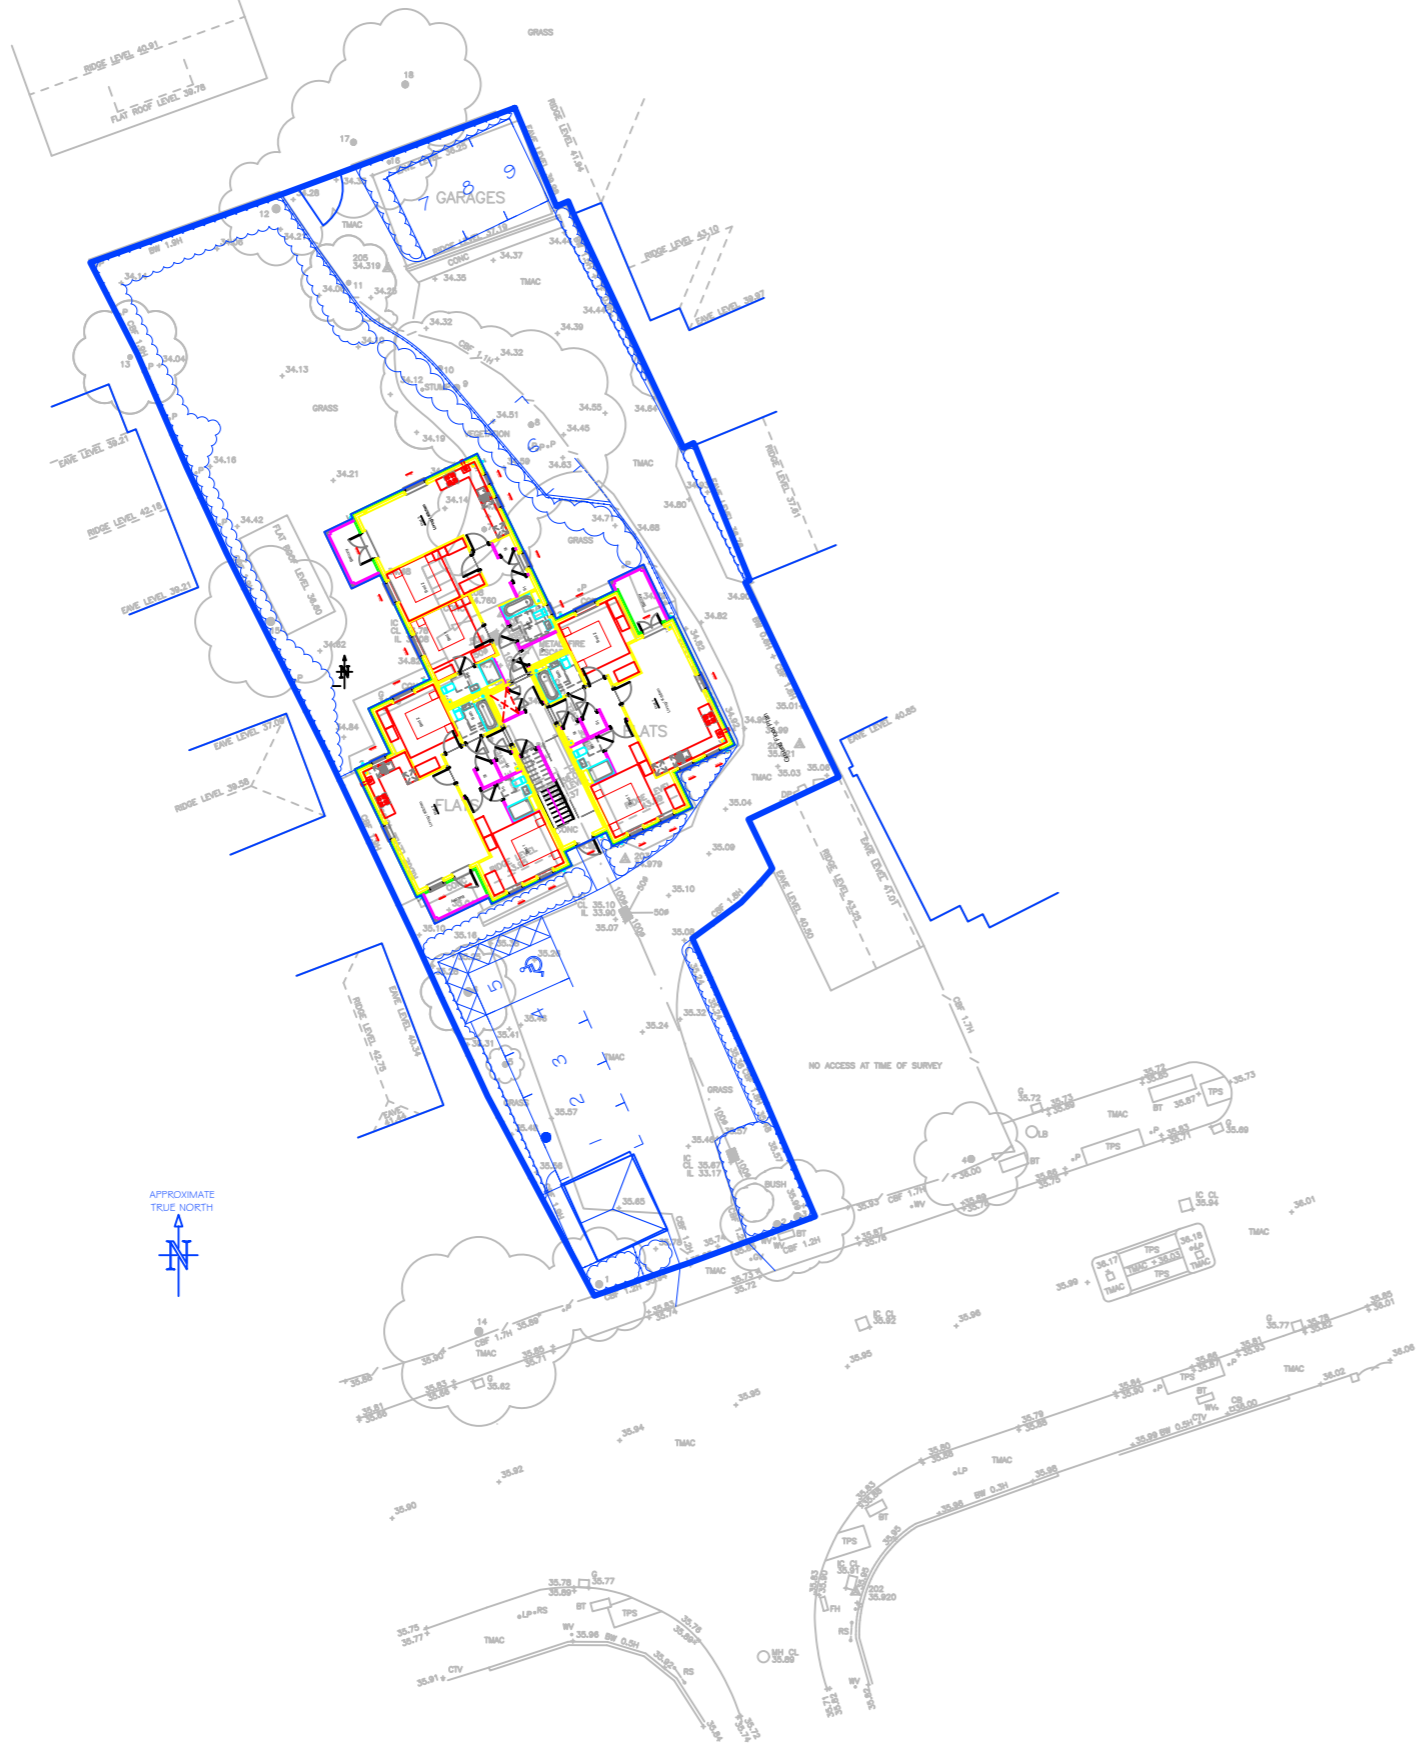


Roof Plan  
Scale 6:1

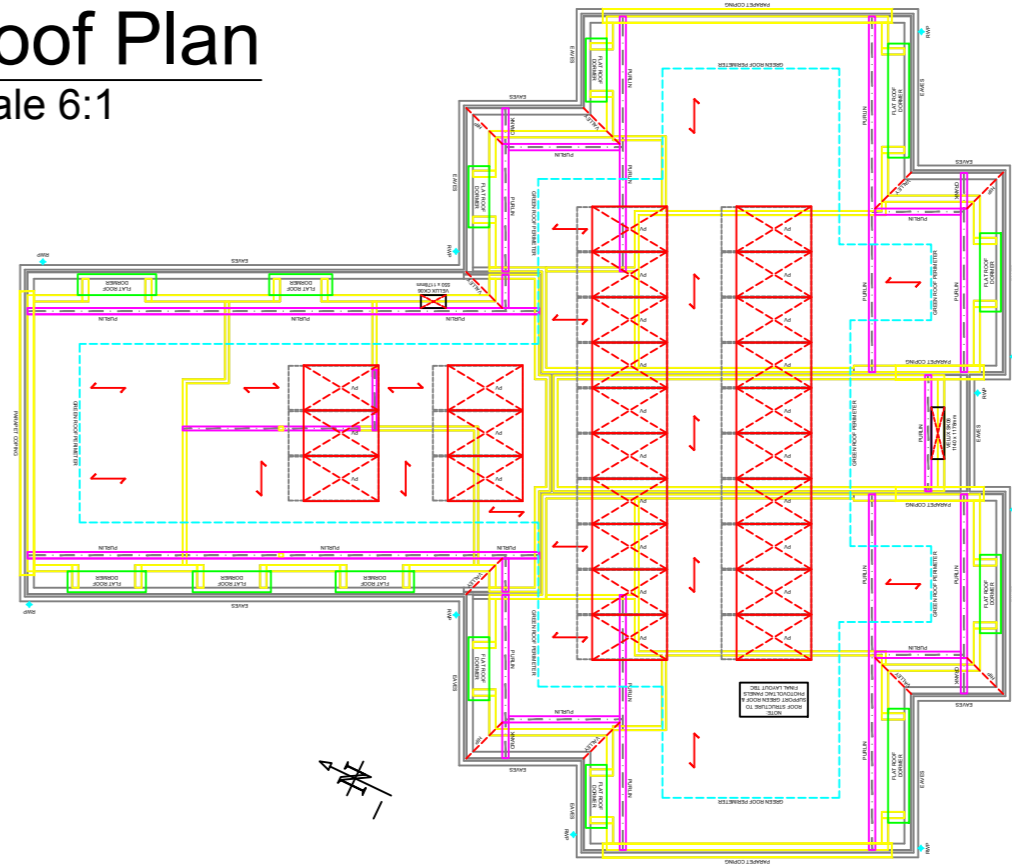


Second Floor  
Scale 6:1

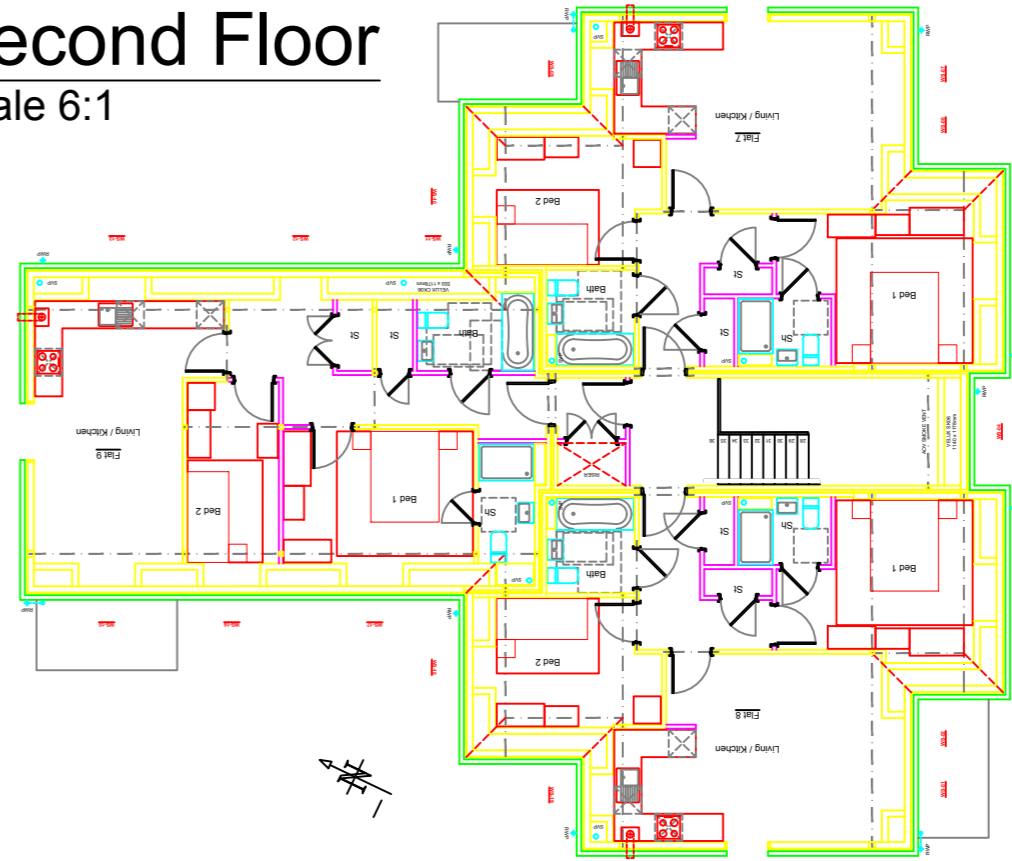


Foundations  
Scale 6:1

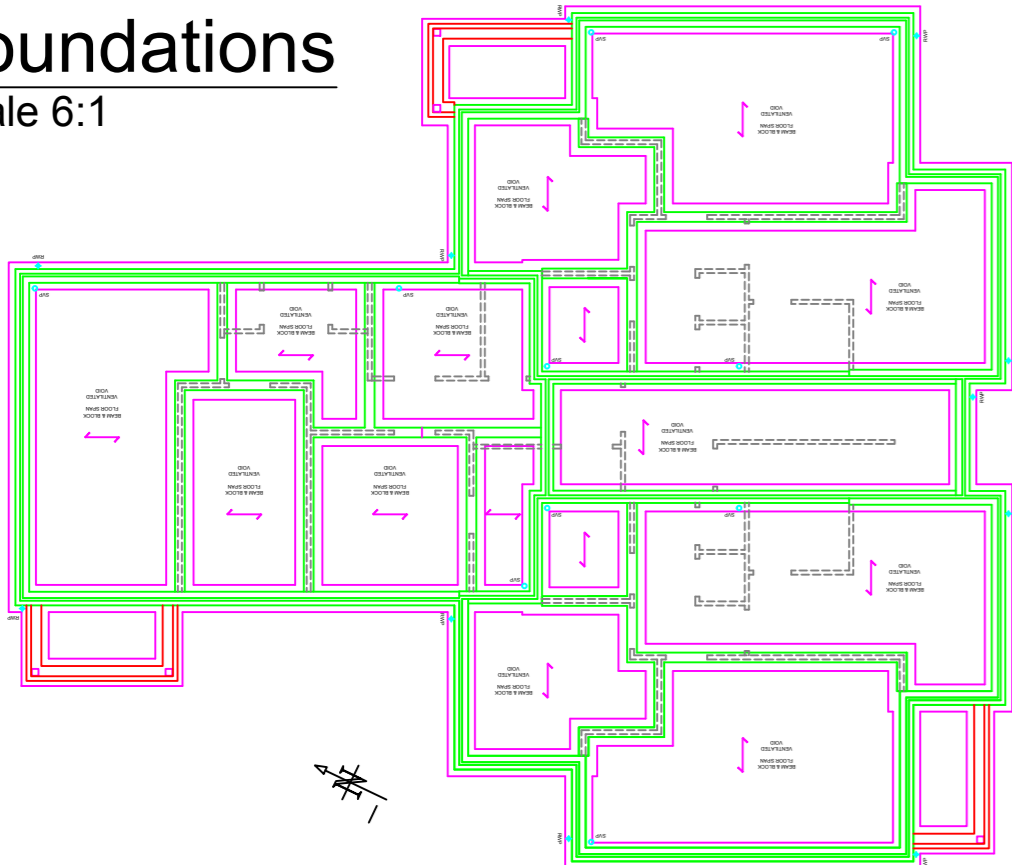

Ground Floor  
Scale 6:1

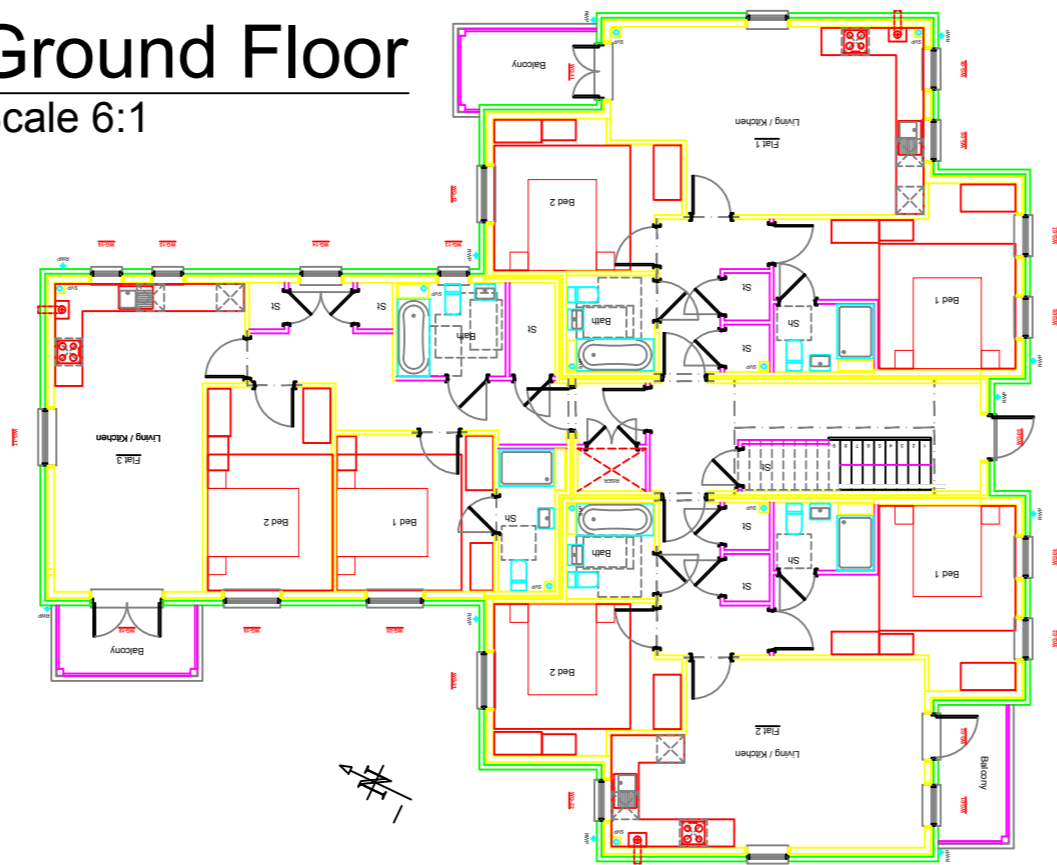

First Floor  
Scale 6:1

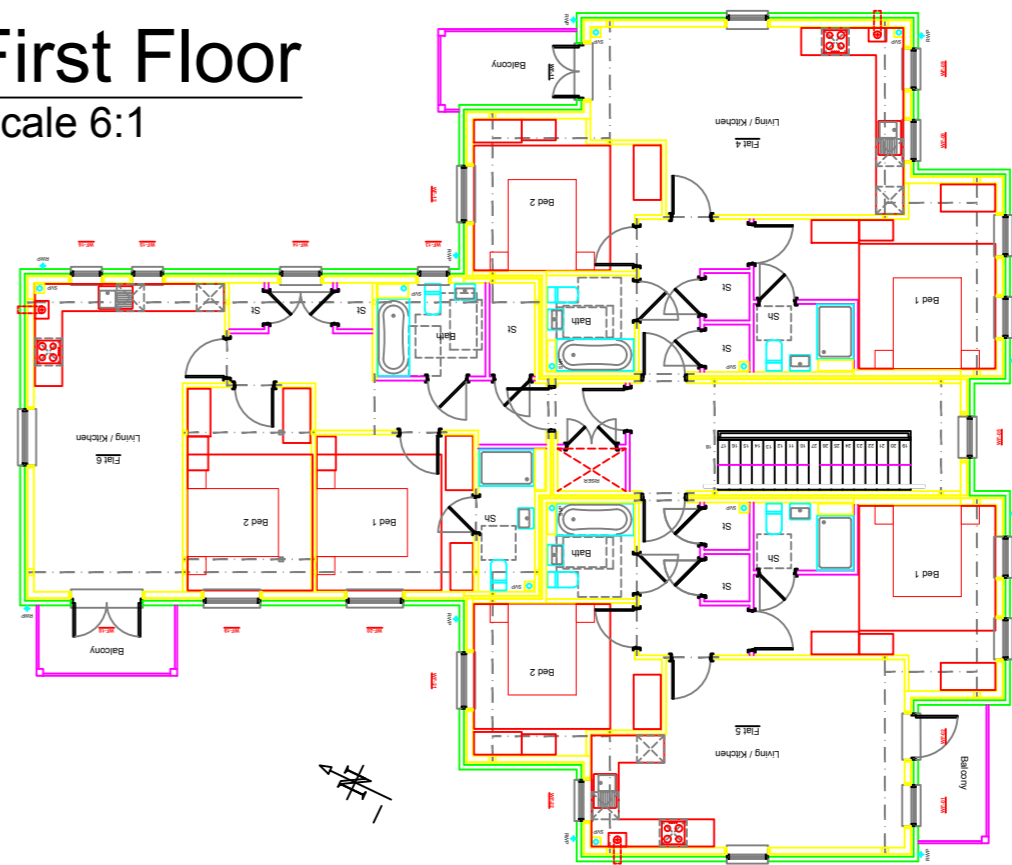

KEY:

- Site Plan
- Survey Drawing

General Notes:  
 The site plan consists of the survey, site plan and the ground floor of the building. Surrounding this is the individual floors including the foundations providing construction detail for on site reference.

P.	18.04.2020	XREF Practice + Layout	LA
Rev	Date	Notes	Drawn



Project Title  
External References  
 Client  
University  
 Drawing Title  
Xref Practice  
 Scale  
As Displayed